


ISIS RIVER

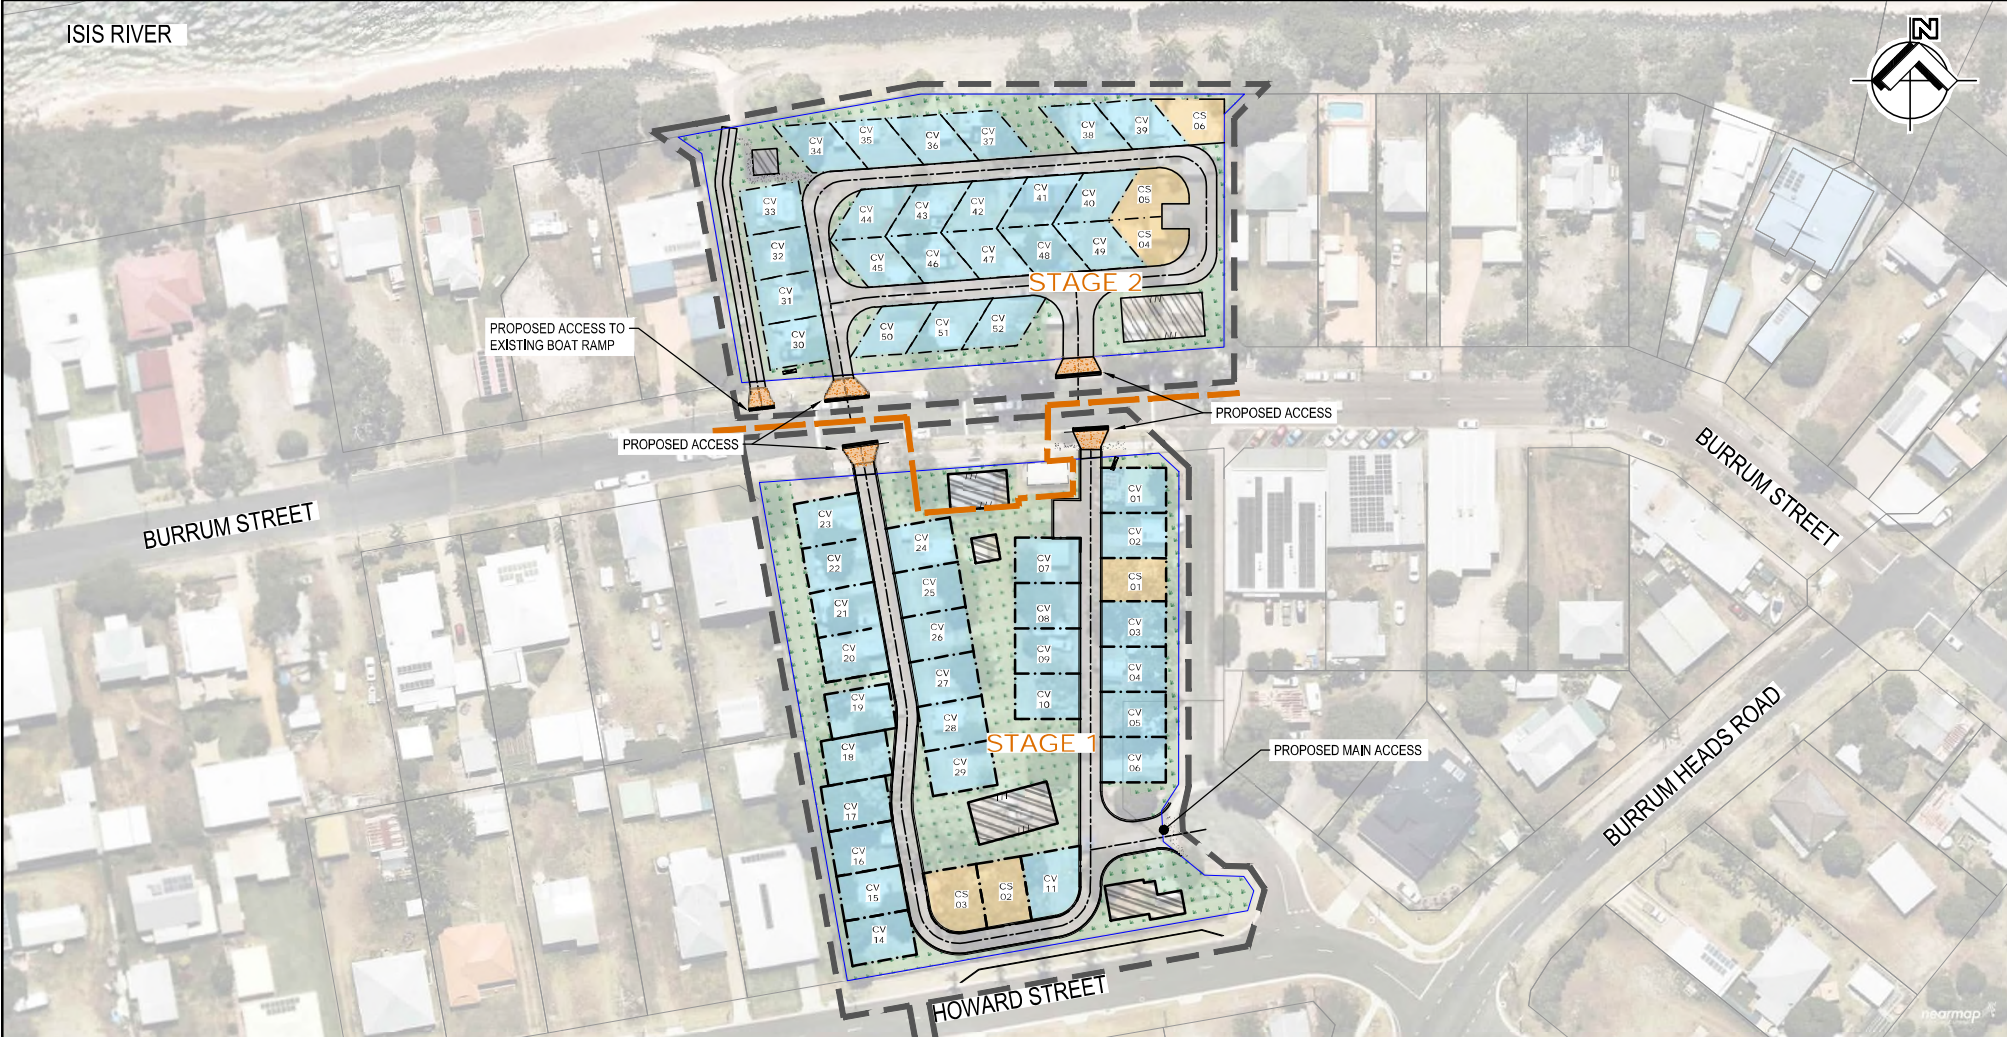

LEGEND


- LIMIT OF WORKS
- PROPOSED STAGE BOUNDARY
- PROPOSED ROAD
- PROPOSED DRIVEWAY CROSS-OVER
- PROPOSED ROAD KERB
- PROPOSED ROAD CONTROL LINE

- CV XX PROPOSED CARAVAN SITE
- CS XX PROPOSED CAMP (TENT) SITE
- PROPOSED TURF / LANDSCAPING
- PROPOSED NEW BUILDING (BY OTHERS)
- PROPOSED CONCRETE PATHWAY
- PROPOSED PAVED PATHWAY

SITE TYPE SUMMARY				
SITE TYPE	SIZE	NUMBER OF (STAGE 1)	NUMBER OF (STAGE 2)	NUMBER OF (TOTAL)
CARAVAN SITE (CV)	13m x 9m	27	23	49
CAMP SITE (CS)	6.7m (MIN) x 9m	3	3	6
TOTAL	-	30	26	56

NOTE: REFER ARCHITECTURAL DRAWINGS FOR FINAL BUILDING FOOTPRINTS, FLOOR PLANS AND ASSOCIATED PEDESTRIAN FOOTPATHS TO PROPOSED DEVELOPMENT.

REV	DETAILS OF AMENDMENTS	APPROVED DATE
A	ORIGINAL ISSUE	
B		
C		
D		
E		
F		
G		

 

APPROVED



Director: CAMERON LANDRETH
(RPEQ 19358)



SURVEY BY: SURVEYORS@WORK
 HORIZ GRID: GDA2020 (MGA ZONE 56)
 HEIGHT DATUM: AHD
 SURVEY ORIGIN: STN 01
 RL: 3.013
 LOCATION OF STN: HOWARD STREET

RELEASED FOR CONSTRUCTION DATE: _____
 DESIGN HAS BEEN REVIEWED AGAINST PROJECT SCOPE FOR COMPLIANCE WITH RELEVANT DESIGN STANDARDS AND SPECIFICATIONS AND IS DEEMED SUITABLE FOR CONSTRUCTION PURPOSES



FRASER COAST REGIONAL COUNCIL
 BURRUM HEADS CARAVAN PARK - STAGE 1 & 2
 REDEVELOPMENT OF FCRC CARAVAN PARKS
 OVERALL LAYOUT PLAN

DRAWING ISSUE	
CONSTRUCTION	
SHEET	OF 00 DRGS
A3	2192-02-R03
DRAWING No:	
BUDGET: 0.0000.00 YEAR: 22/23	
A	