

#### LEGEND - EXISTING

- EXISTING CONCRETE
- EXISTING LOT BOUNDARY
- EXISTING VEGETATION


#### LEGEND - PROPOSED

- PROPOSED BOTTOM OF BATTER
- PROPOSED TOP OF BATTER
- PROPOSED CONCRETE
- PROPOSED TURF
- PROPOSED LANDSCAPING
- PROPOSED DESIGN LEVEL

#### FINISHED LEVELS NOTES:

1. THE CIVIL WORKS INCLUDES THE CONNECTION TO EXISTING ADJACENT FOOTPATHS, BUILDING AREAS ETC. LEVELS SHALL BE INTERPRETED TO ENSURE TRANSITION TO APPROPRIATELY CONNECT INTO EXISTING PATHS AND VEHICLE ACCESSES ETC.
2. THE LANDSCAPE ARCHITECT SHALL BE MADE AWARE AND TAKE ACCOUNT OF THE FINISHED LEVELS PLAN. THE CONTRACTOR IS RESPONSIBLE FOR ANY LIAISON WITH SERVICE PROVIDERS TO RESET PITS ETC INTO THE NEW PATHS AND ACCESSSES.
3. THE FINISHED LEVELS SHALL ENSURE THAT ALL AREAS ARE FREE DRAINING AND NO WORSENING OR NUISANCE IS CREATED.
4. IF IN DOUBT SEEK DIRECTION ONSITE PER THE PRINCIPAL OR ENGINEER.

REV	FOR TENDER	DW	10/20
REV	DETAILS OF AMENDMENTS	APPROVED	DATE
CAD FILES	H:\Job Files 2020\M20-223 - Petersen Rd Carpark\Drawings\Civil\Ped Access - Tender\M20-223_Ped_Access_Tender.dwg		

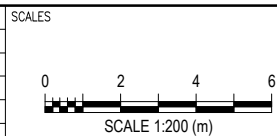

**ENGAGE**  
consulting engineers  
STRUCTURAL CIVIL HYDRAULIC  
A.C.N 619 682 567 A.B.N 975 061 445 93  
EMAIL: OFFICE@ENGAGEENGINEERING.COM.AU

DESIGN	GT
DRAWN	JP
CHECKED	DW
SIGNED	[Signature]
RPEQ	8288
DATE	08/10/20

SURVEY BY	J.WIEDEN
HORIZ GRID	GDA94 (MGA ZONE 56)
HEIGHT DATUM	AHD
SURVEY ORIGIN	RTK GPS


RELEASED FOR CONSTRUCTION DATE  
DESIGN HAS BEEN REVIEWED AGAINST PROJECT SCOPE FOR COMPLIANCE WITH RELEVANT DESIGN STANDARDS AND SPECIFICATIONS AND IS DEEMED SUITABLE FOR CONSTRUCTION PURPOSES

**Fraser Coast**  
REGIONAL COUNCIL  
Ph: 1300 794 929  
www.frasercoast.qld.gov.au

## FRASER COAST REGIONAL COUNCIL

PROPOSED PEDESTRIAN ACCESS  
POINT VERNON PARK, ESPLANADE  
FINISHED LEVELS PLAN

DRAWING ISSUE	FOR TENDER
SHEET	03 OF 16 DRGS
A3	M20-223-03
BUDGET: 20/21	YEAR: 2020

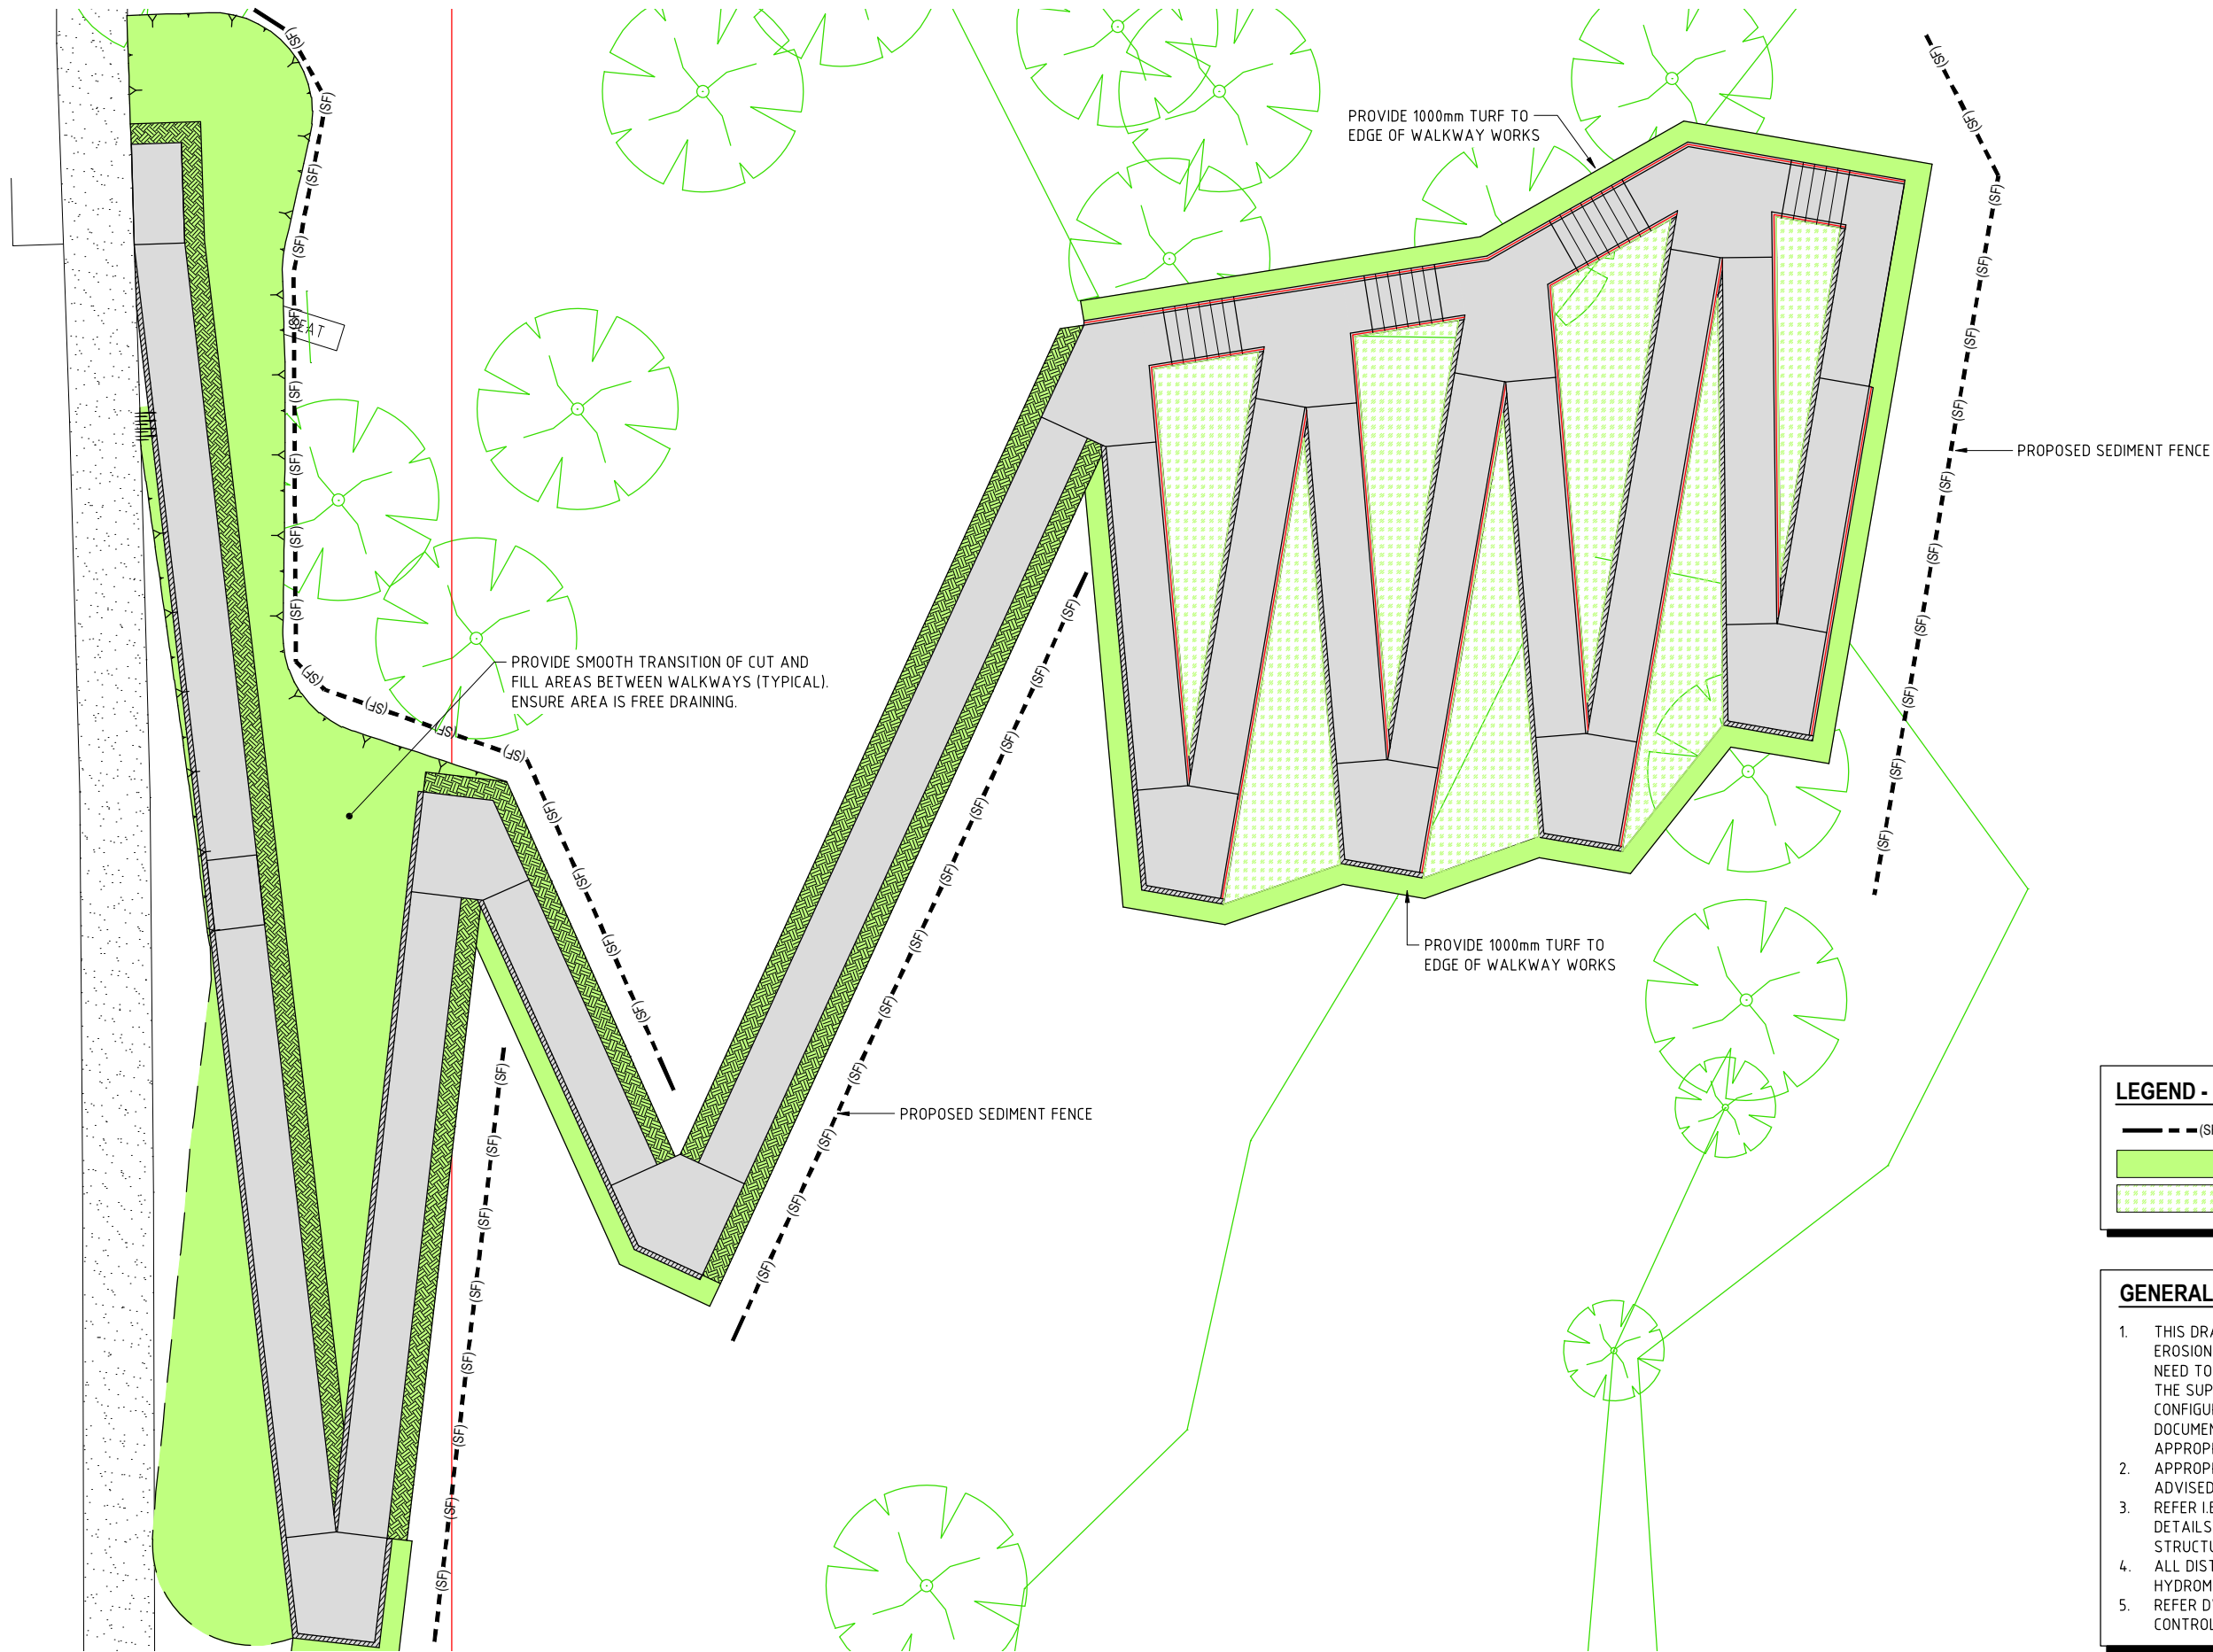

**LEGEND - PROPOSED**

--- (SF) --- PROPOSED SEDIMENT FENCE

PROPOSED AREA OF TURF

PROPOSED LANDSCAPING

**GENERAL NOTES:**

- THIS DRAWING INCLUDES AN ESTIMATION OF THE TEMPORARY EROSION AND SEDIMENT CONTROL THE CONTRACTOR WILL NEED TO PUT IN PLACE. THE CONTRACTOR IS TO LIAISE WITH THE SUPERINTENDENT TO DETERMINE THE FINAL CONFIGURATION OF THE CONTROLS. THIS EMP IS A LIVING DOCUMENT AND IS REQUIRED TO BE UPDATED APPROPRIATELY AS CONSTRUCTION WORKS PROCEED.
- APPROPRIATE EROSION & SEDIMENT CONTROL DEVICES TO BE ADVISED BY SUPERINTENDENT FOR DURATION OF WORKS.
- REFER I.E.C.A. STANDARD DRAWING NO. **SF-01** & **SF-02** FOR DETAILS OF THE PROPOSED EROSION & SEDIMENT CONTROL STRUCTURES.
- ALL DISTURBED AREAS TO BE TOPSOILED AND HYDROMULCHED U.N.O.
- REFER DWG M20-223-E02 FOR EROSION AND SEDIMENT CONTROL STANDARD NOTES.

REV	FOR TENDER	DW	10/20
REV	DETAILS OF AMENDMENTS	APPROVED	DATE
CAD FILES	H:\Job Files 2020\M20-223 - Petersen Rd Carpark\Drawings\Civil\Ped Access - Tender\M20-223_Ped_Access_Tender.dwg		

SCALES

0 2 4 6

SCALE 1:200 (m)

**ENGAGE**  
consulting engineers  
STRUCTURAL CIVIL HYDRAULIC

A.C.N 619 682 567 A.B.N 975 061 445 93  
EMAIL: OFFICE@ENGAGEENGINEERING.COM.AU

DESIGN GT  
DRAWN JP  
CHECKED DW  
SIGNED *[Signature]*  
RPEQ 8288  
DATE 08/10/20

SURVEY BY J.WIEDEN  
HORIZ GRID GDA94 (MGA ZONE 56)  
HEIGHT DATUM AHD  
SURVEY ORIGIN RTK GPS

RELEASED FOR CONSTRUCTION DATE

DESIGN HAS BEEN REVIEWED AGAINST PROJECT SCOPE FOR COMPLIANCE WITH RELEVANT DESIGN STANDARDS AND SPECIFICATIONS AND IS DEEMED SUITABLE FOR CONSTRUCTION PURPOSES

**Fraser Coast**  
REGIONAL COUNCIL

Ph: 1300 794 929  
www.frasercoast.qld.gov.au

**FRASER COAST REGIONAL COUNCIL**

PROPOSED PEDESTRIAN ACCESS  
POINT VERNON PARK, ESPLANADE  
EROSION AND SEDIMENT CONTROL PLAN

DRAWING ISSUE  
**FOR TENDER**

SHEET 13 OF 16 DRGS

**A3** M20-223-E01

BUDGET: 20/21 YEAR: 2020