

03 MASTERPLAN OPTIMISATION

PHASE 1A & 1B OPTIMISED PLAN


Phase 1A & Phase 1B works are shaded pink in the plan below and include the 25m pool hall enclosure and associated amenities/storage, new toddler splash pool and plant, separation of the lagoon pool from the 50m pool filtration including new plant room, a new lagoon activity tower and features, new service yard; and shade over both ends of the 50m pool.



Phase 1A: Items A1 to A12

Phase 1B: Items A13 to A16

BOUNDARY RD

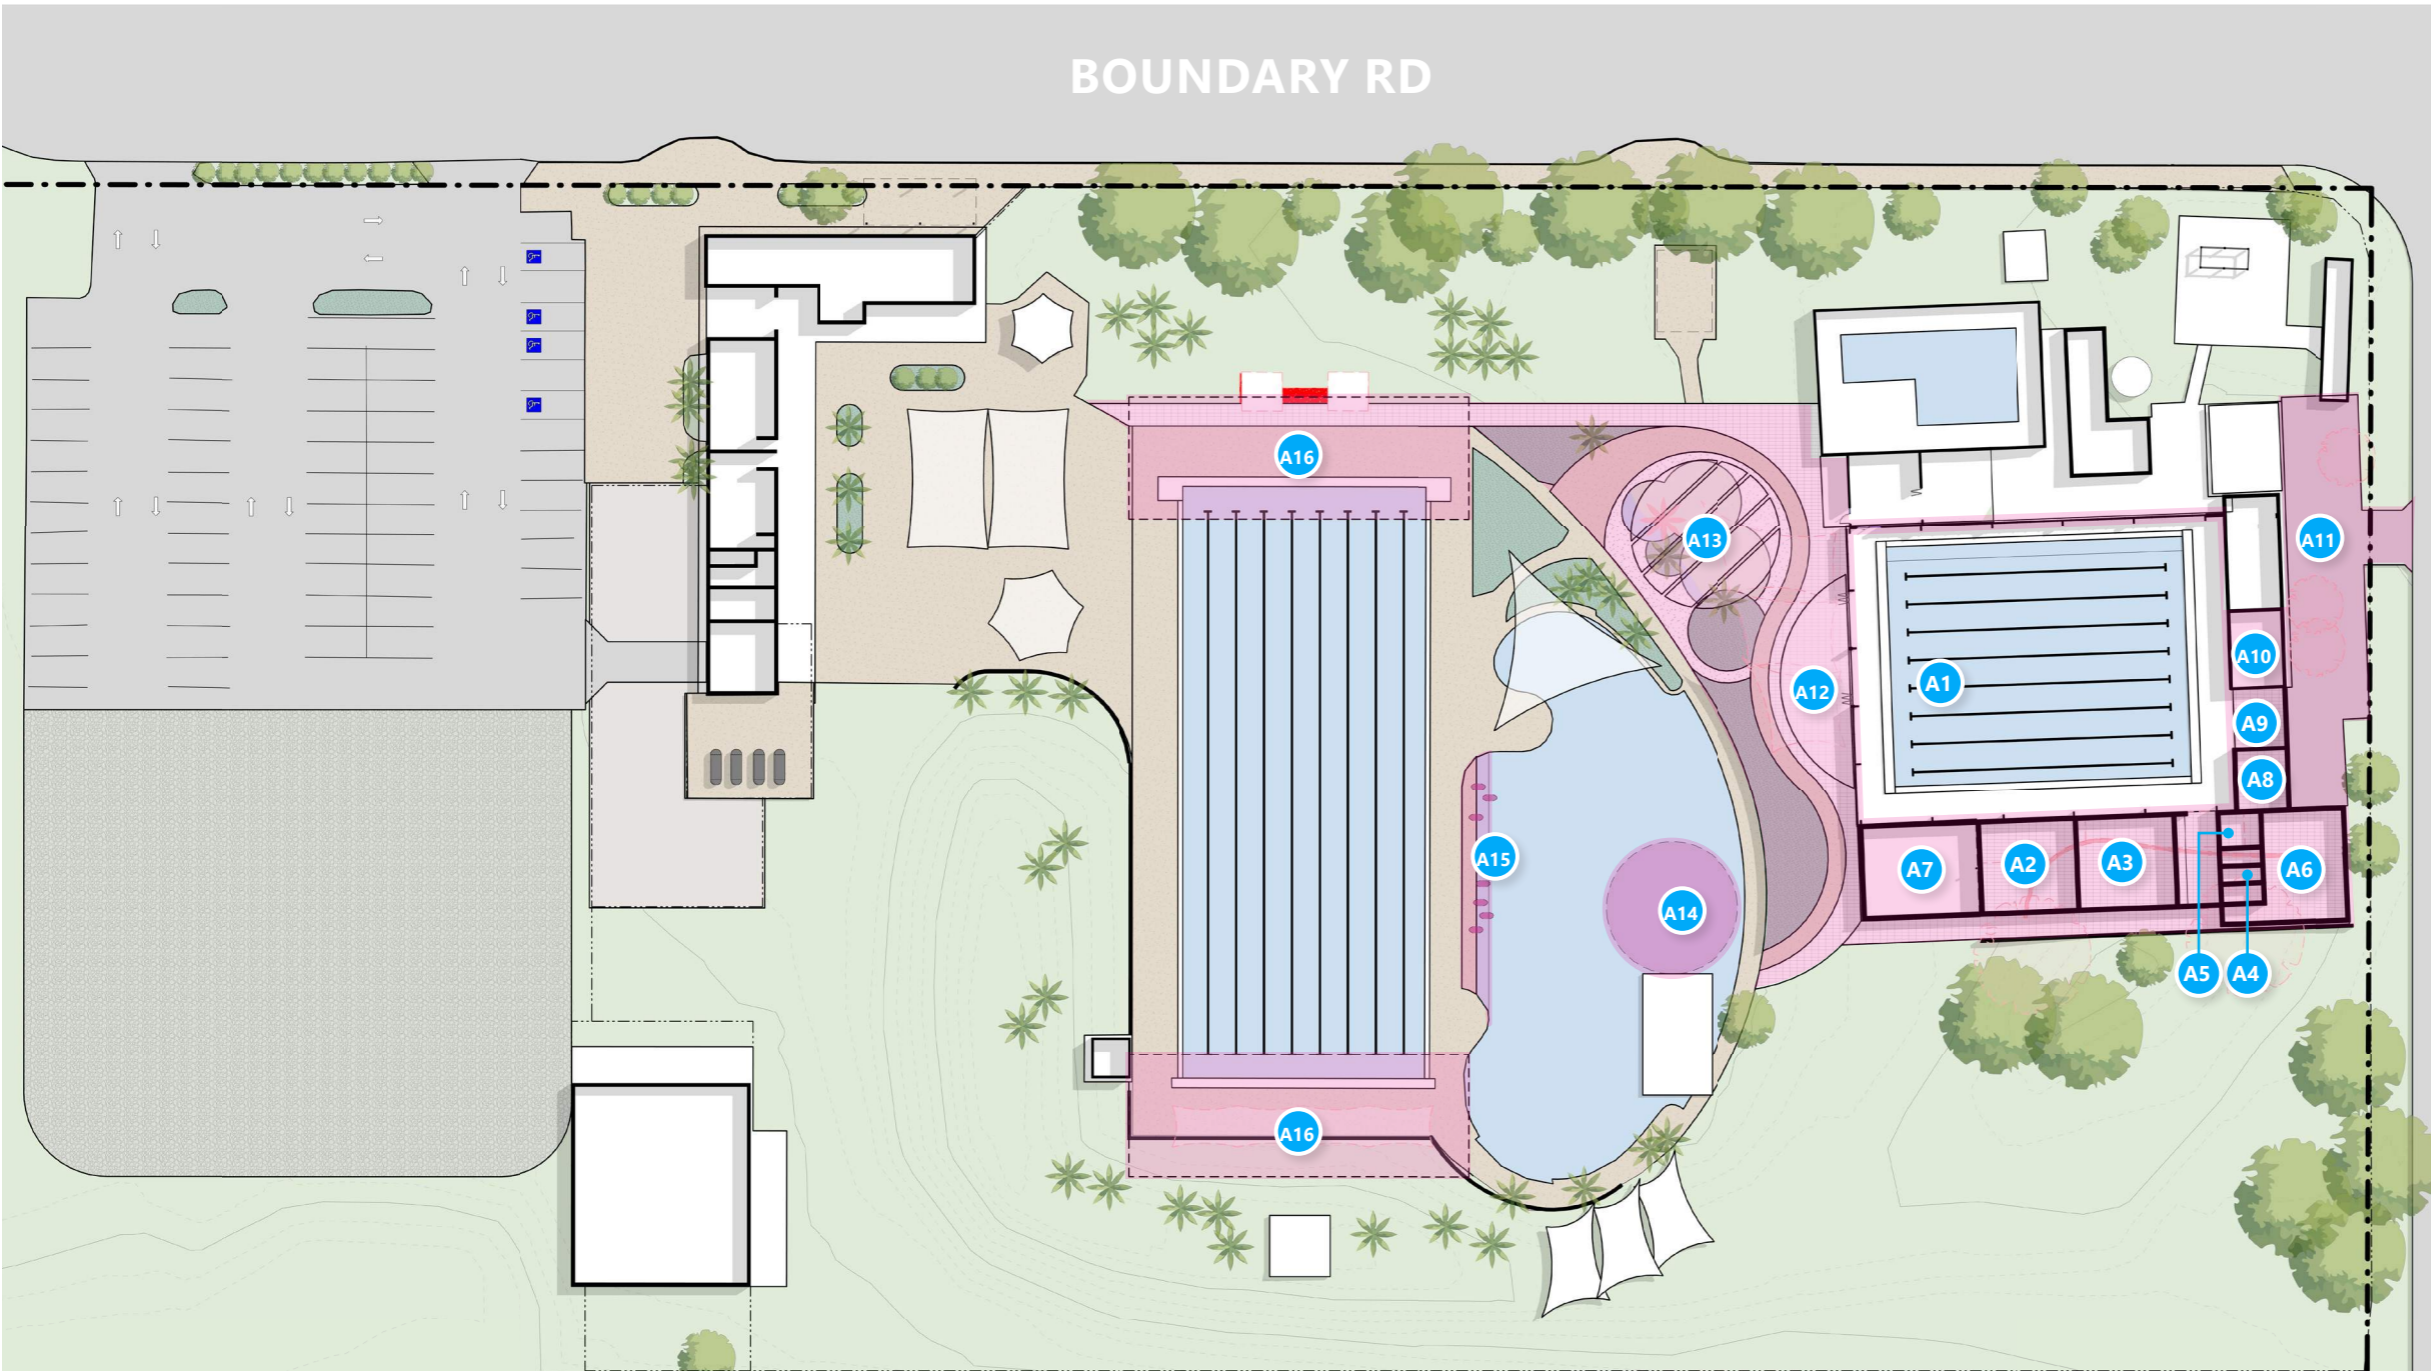

LEGEND

A1	Existing 25m Pool Structure Enclosed	-
A2	Male Amenities	60m ²
A3	Female Amenities	60m ²
A4	Unisex WC x 3	15m ²
A5	PWD / Family Change	10m ²
A6	Lagoon Plant	65m ²
A7	Store A	70m ²
A8	Store B	21m ²
A9	Lifeguard Station	22m ²
A10	Chemical stores	26m ²
A11	Service Yard	235m ²
A12	Shaded 25m Pool Terrace	200m ²
A13	Toddler Splash Pool	100m ²
A14	Lagoon Activity Tower	-
A15	Extended concourse, step & sprays	45m ²
A16	50m Pool Shade	600m ²