


Appendix D - Preferred Concept Design with Floating Walkway

SNOUT POINT: SEMIDIURNAL TIDAL PLANE, Meters above/below AHD							
LAT	MLWS	MLWN	AHD	MSL	MHWN	MHWS	HAT
-1.29	-0.84	-0.37	0.00	0.1	0.57	1.05	1.68

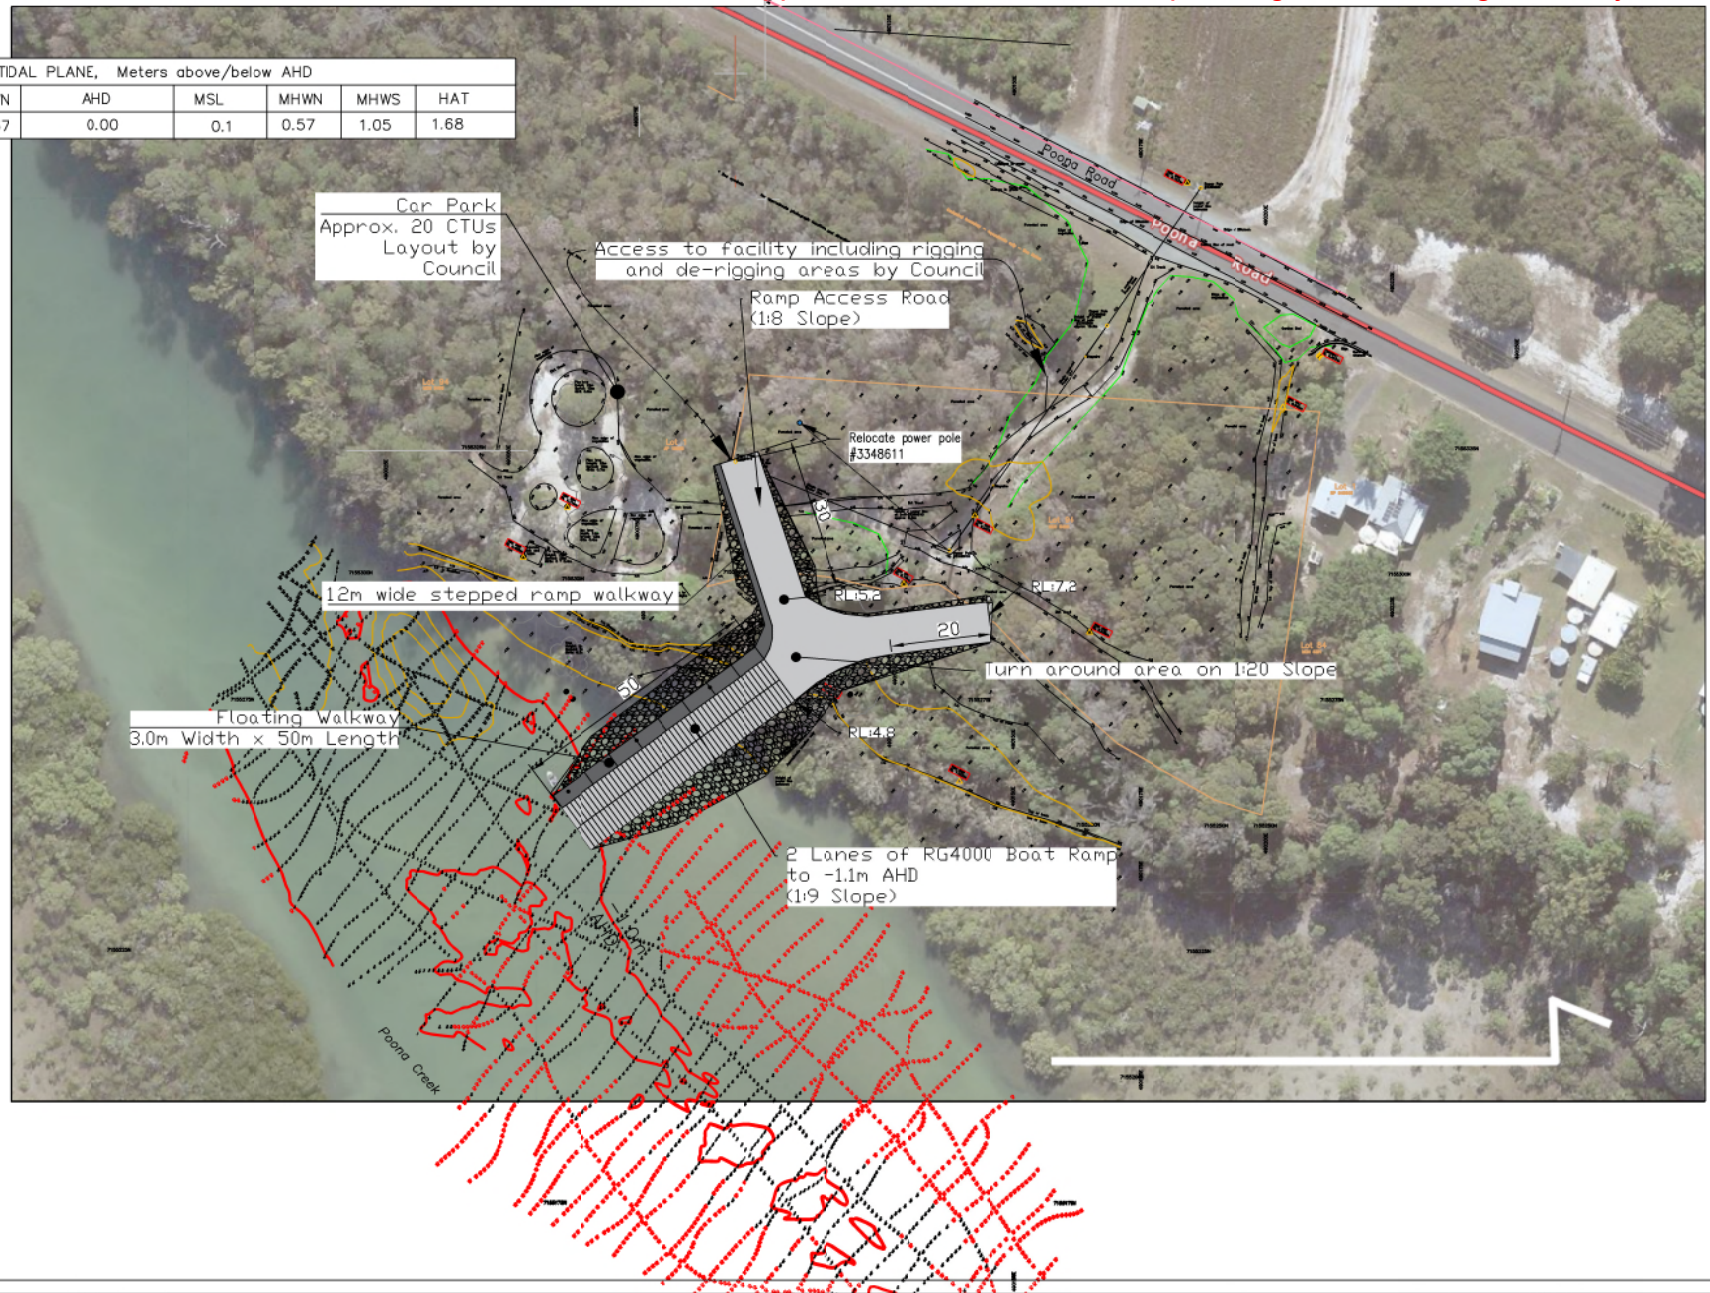

SCALE 1 : 1000 AT A3
0 5 25 50
Dimensions shown in METRES except where shown otherwise

Auxiliary Dwg No.'s

SURVEY
DATA

Horiz. Grid GDA94 MGA ZONE 56
Height Origin AHD
Survey Books

POONA BOAT RAMP

PROPOSED RAMP WITH EXISTING CAR PARK CONCEPT

Drawn C.D.SORBELLO
Checked
Designed C.D.SORBELLO
Verified

BOAT RAMP CONCEPT

ENGINEERING CERTIFICATION (RPEQ)				
ENG. AREA	NAME	SIGNATURE	NO.	DATE

Queensland Government

© The State of Queensland (Department of Transport and Main Roads) 2013
http://onlinecommunities.qld.gov.au/151/4
File No. #####
Contract No. #####
Drawing No. CONCEPT 3A A
Project Number 88888